

# RESIDENTIAL COMMUNITY DETAIL #C1 (GARDEN VILLAGE)

## LEGEND


SCALE 1" = 100'  
1 : 1200

- Sidewalks and other pedestrian areas (mostly concrete)
- Driveways & off street parking (concrete)
- Streets (Asphalt)
- Pavement Arrows (Direction of traffic) and Pavement Striping
- Crosswalks (Brick)
- Manicured Park and Lawns
- Natural Park (Forest)
- Playing Fields and Garden Plots
- Orchards
- Deciduous trees, Evergreen trees, Shrubs and Hedges
- Single Family Dwelling (2 stories)
- Row Houses (2 stories)
- Apartment Building (3 stories)
- Right of way or property lines
- Hiking trails
- Underground transit stop and through traffic roadway
- Interior building truck loading docks and second story 15' wide public hallways
- Retaining wall or tunnel entrance
- Typical Section

RCTT Residential Community Transit Terminal (below public transit plaza)


Note: Throughout most of this drawing the landscaping is shown overly simplified. However, within the Garden Village residential community there are two areas where landscaping is shown in greater detail - an apartment complex in the northeast quadrant and another in the southwest quadrant.

Garden Village facts:  
Garden Village is community number C1, the first community in transit loop C.  
Area - 1/3 mile square (1/3 mile on each side) or 70 Acres.  
Population - Approx. 3,556 people (based on 50 people per acre).  
Width of open space between Garden Village and C2 is 500'.

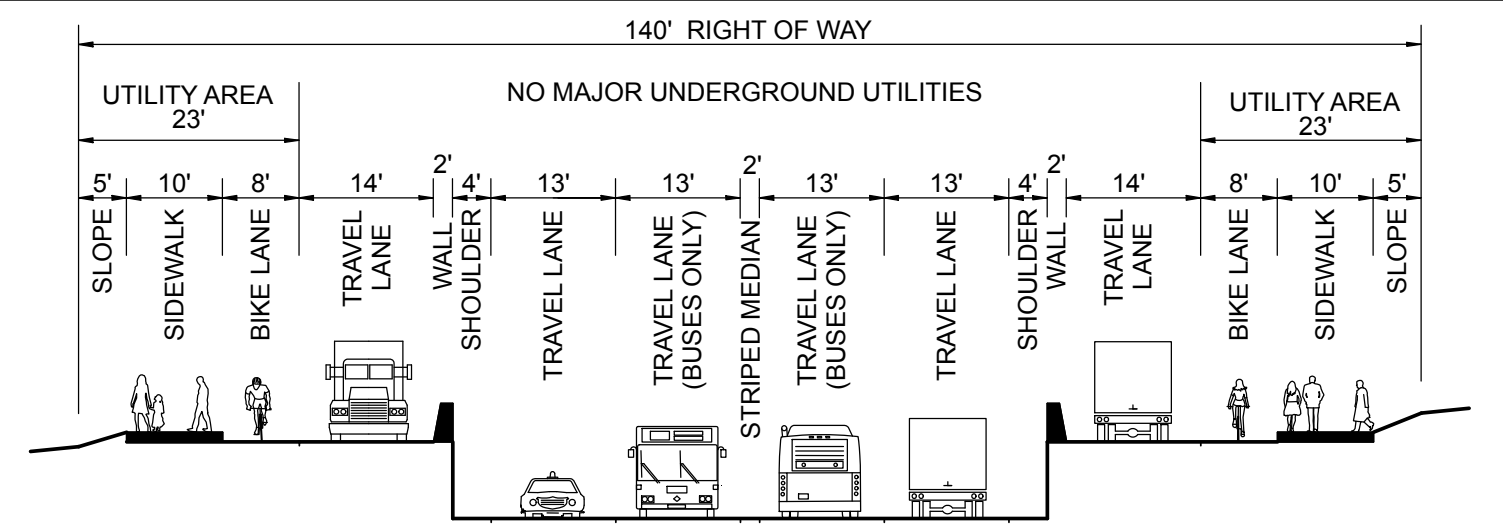

RESIDENTIAL COMMUNITY (SECTION A-A)

SCALE 1" = 20' OR 1:240

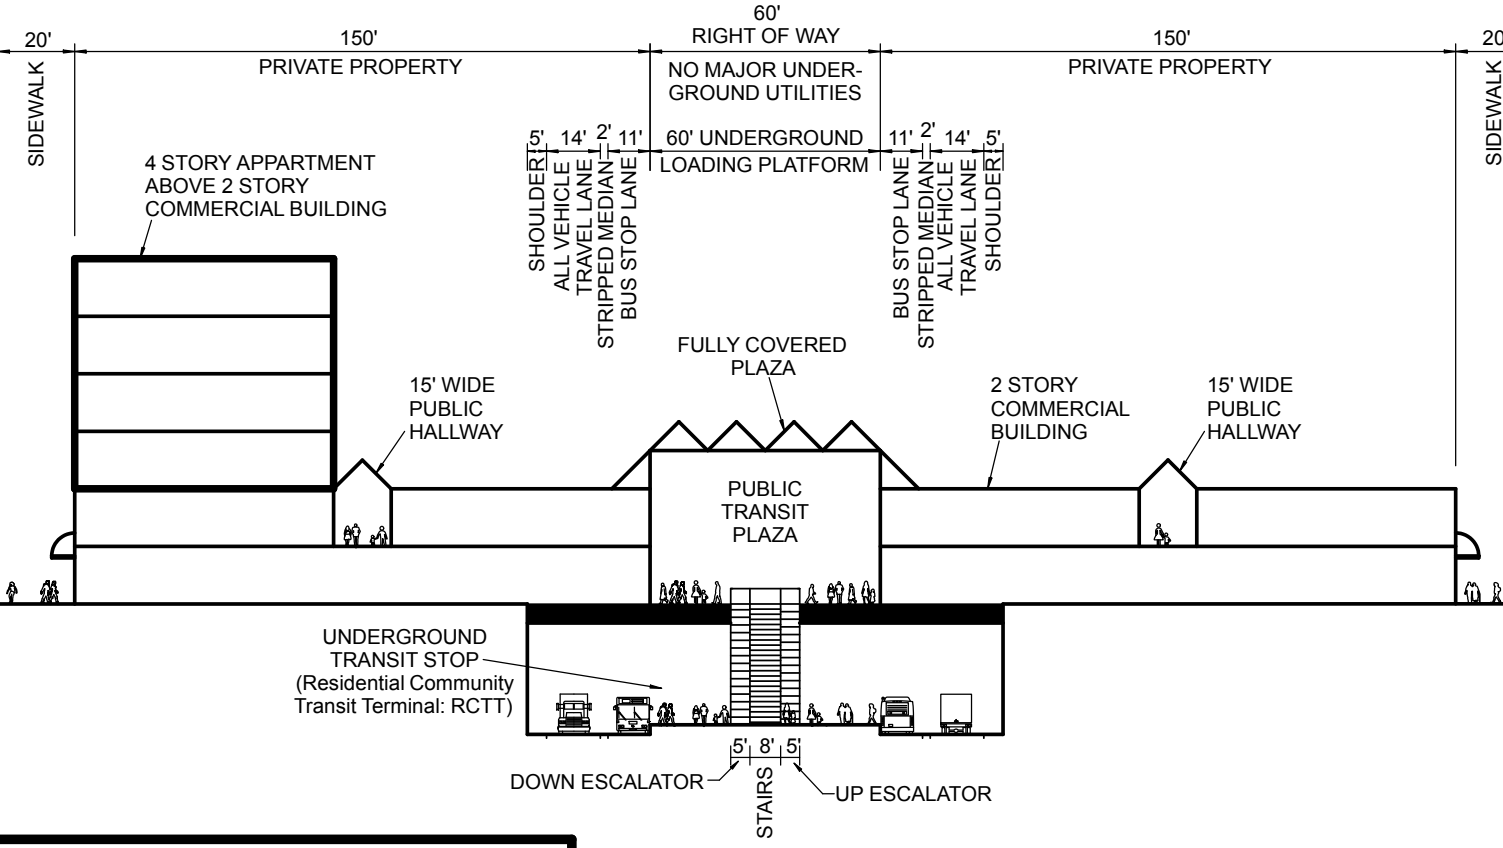

RESIDENTIAL COMMUNITY (SECTION B-B)

SCALE 1" = 50' OR 1:600

**SIDE 2**

